


## LAYOUT PLAN

SCALE 1:200

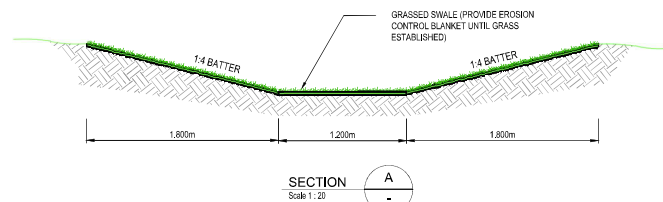

AMENDMENT		DATE		S. ABRAHAM		SCALES		WEST CAMBEWARRA CEMETERY, TAPITALLEE			
				SURVEY: _____ DATE: _____		PLAN: 1 : 200		STORMWATER UPGRADE			
				DESIGN: I. MUYAMMANA 1904/302 DATE: _____		HOR: _____		LAYOUT PLAN			
				DRAWN: I. MUYAMMANA 1904/302 DATE: _____		VERT: _____					
				CHECKED: <u>Daniel Pendergast</u> 21/11/2025 DATE: _____		DATUM: AHD - MGA [SD494]		CLIENT: _____ DISTRICT ENGINEER / NORTH		SHEET No. 1 of 3	
PH. (02) 4229 3111 FAX. (02) 4222 1816			DON'T SCALE IF YOUR SCALE IS IN DOUBT - ASK! DO NOT SCALE.		APPROVED: _____ MUYAMMANA 1904/302 21/11/2025		FILE: CAMBEWARRA CEMETERY, CAMBEWARRA - DESIGN.DWG		PLAN No. 5560.01		

Drawing Status: **ISSUED FOR CONSTRUCTION**  
NOT VALID unless signed as approved.